

ARCHITECT: Z ARCHITECTURE PLLC

101 LAFAYETTE ST., SUITE 802, NEW YORK, NY 10013 PHONE: 212-603 9454, FAX: 212-672 9259, WEB: ZARCHITECTURE.COM EMAIL: AZ@ZARCHITECTURE.COM

STRUCTURAL ENGINEER: STRUCTURAL ENGINEERING TECHNOLOGIES, P.C.

40-12 28TH STREET, LONG ISLAND CITY, NY 11101 PHONE: 718-706 7196, FAX: 718-472 4464 EMAIL: STRUCTURALET@AOL.COM

Architect: Z Architecture PLLC

MECHANICAL ENGINEER: LEVIN ENGINEERING PLLC

28 DOOLEY STREET, 2ND FLOOR, BROOKYN,, NY 11235 PHONE: 718-332 2266, FAX: 718-332 2274, EMAIL:BLEVIN@LEVIN-ENGINEERING.COM

**OWNER:** 322 GATES LLC

633 MARLBOROUGH ROAD, BROOKLYN, NY 11226 PHONE:718.385.9100 EMAIL: JARAMAN@FEQS.COM THIS SET OF DRAWINGS NOT FOR CONSTRUCTION, BUT FOR DEP. OF BUILDINGS APPROVAL ONLY

101 Lafayette St., Suite 802, New York, NY 10013 tel: 212-603 9454, fax:212-672 9259 email: contact@zarchitecture.com

PROPOSED WORK AT: 322 GATES AVE., BROOKLYN, NY 11216 Block: 1812, Lot: 7


COVERSHEET


SEAL & SIGNATURE



DATE: 10.23.15
PROJECT No.: 14015

T-01.00

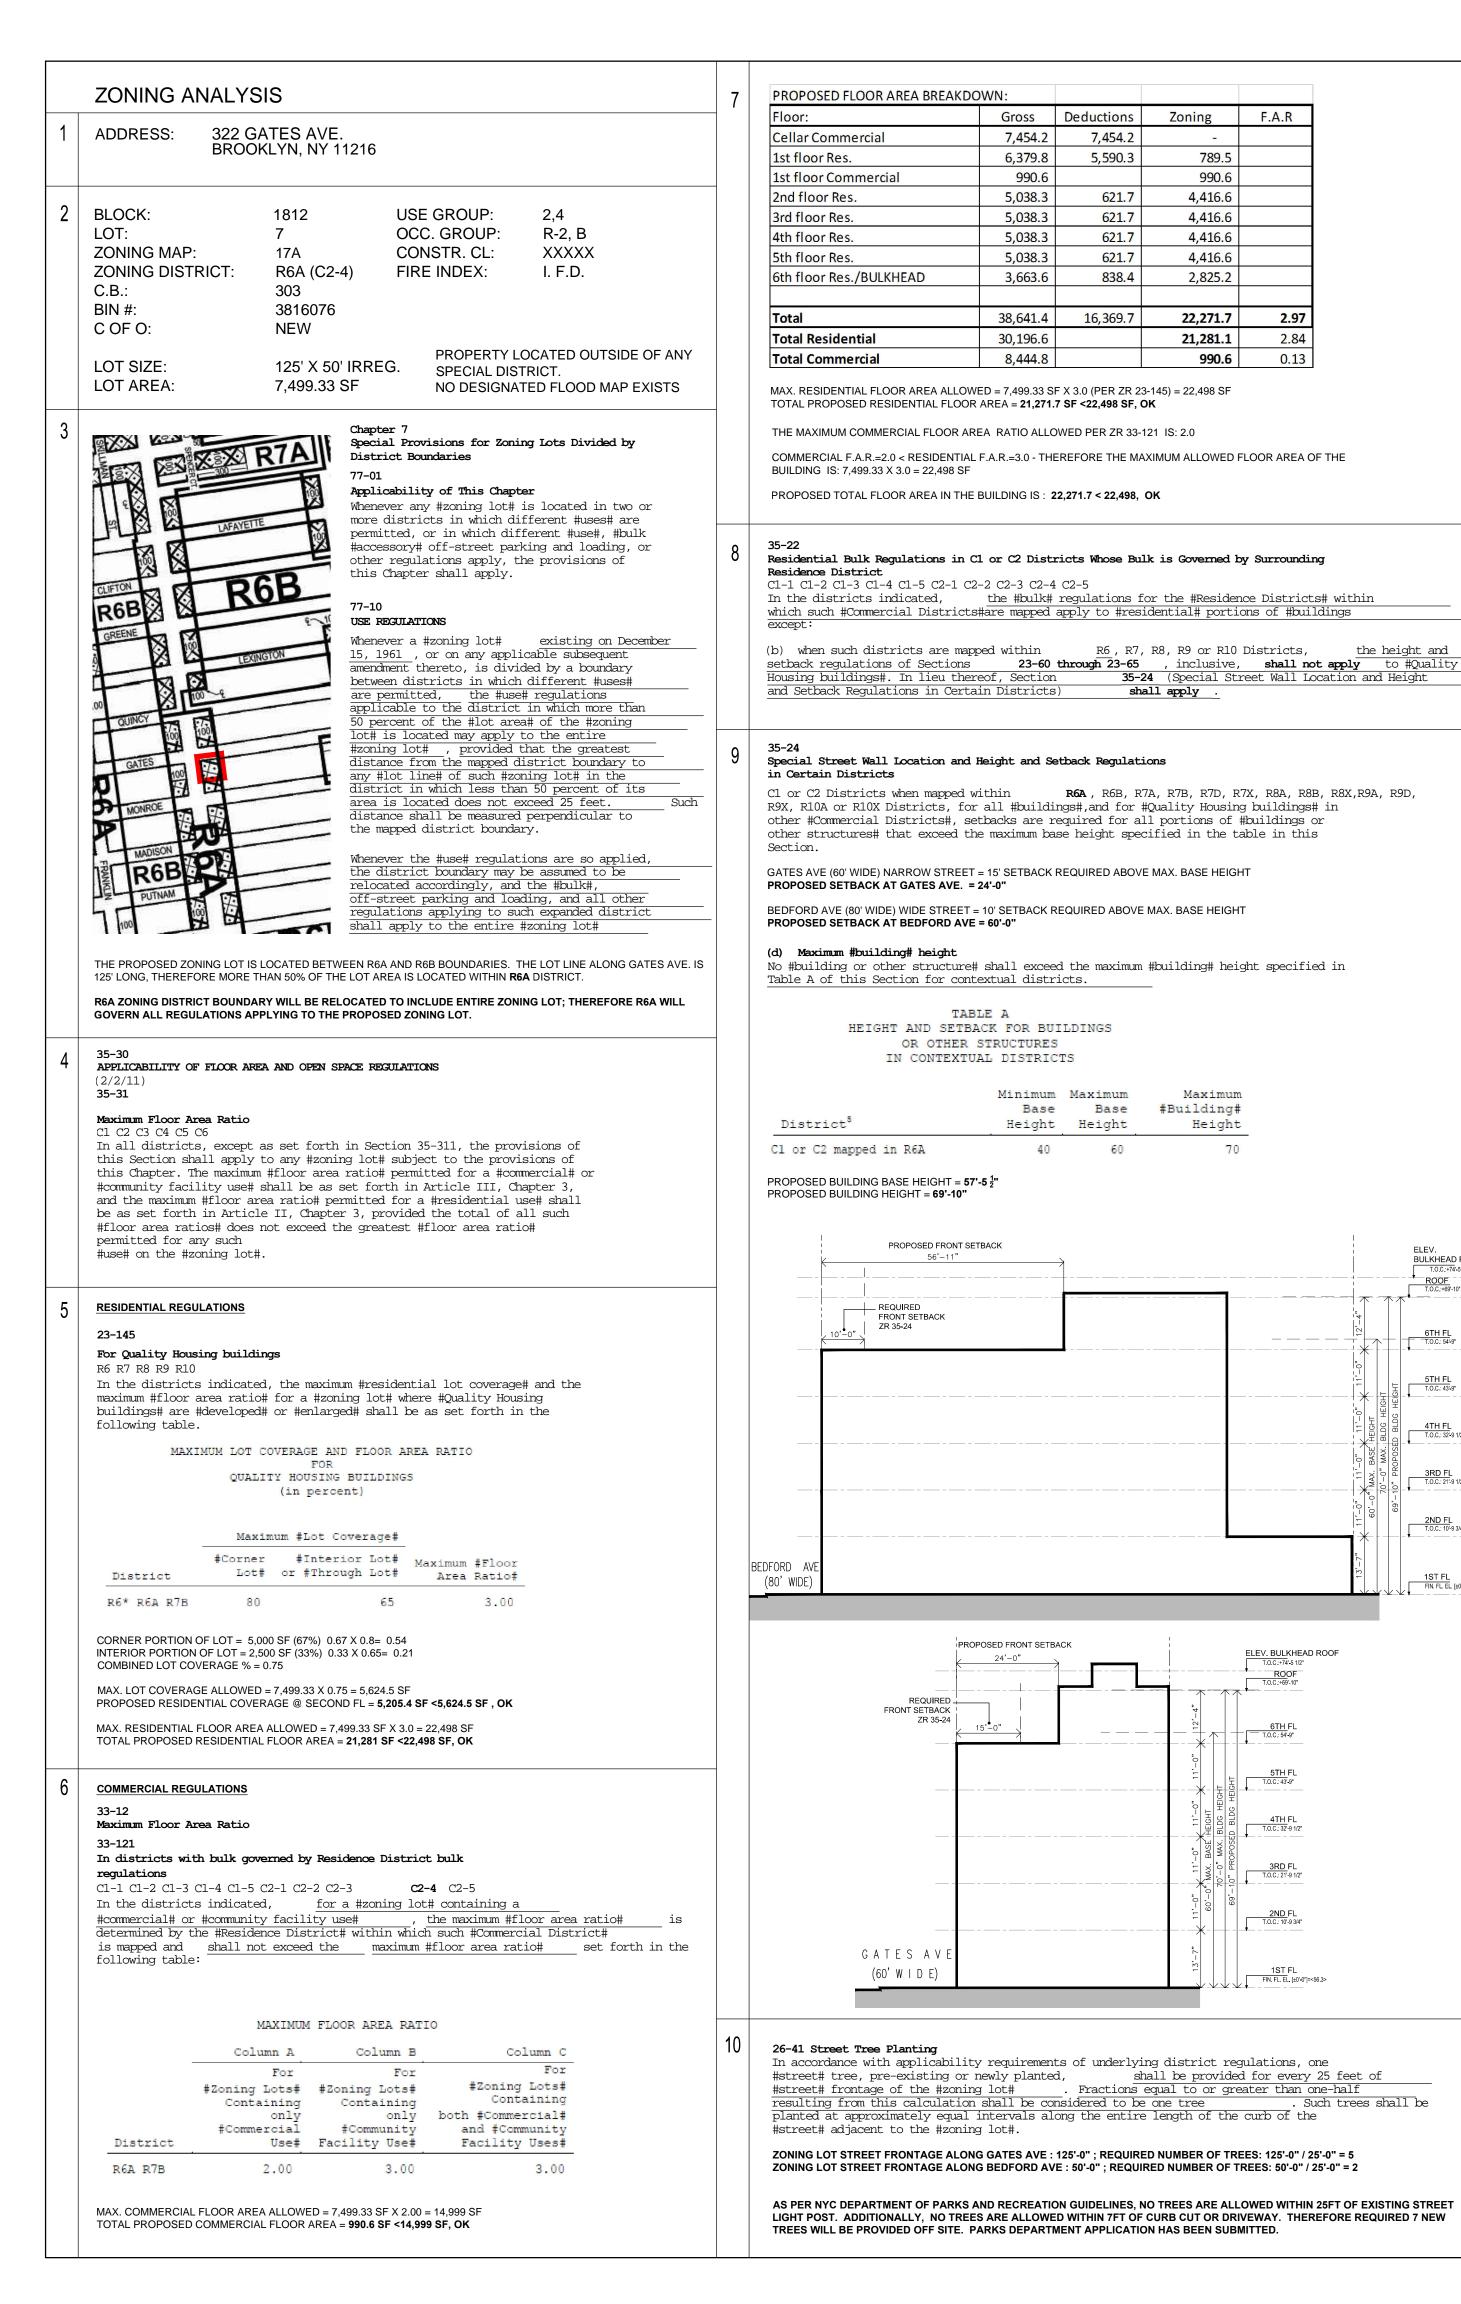


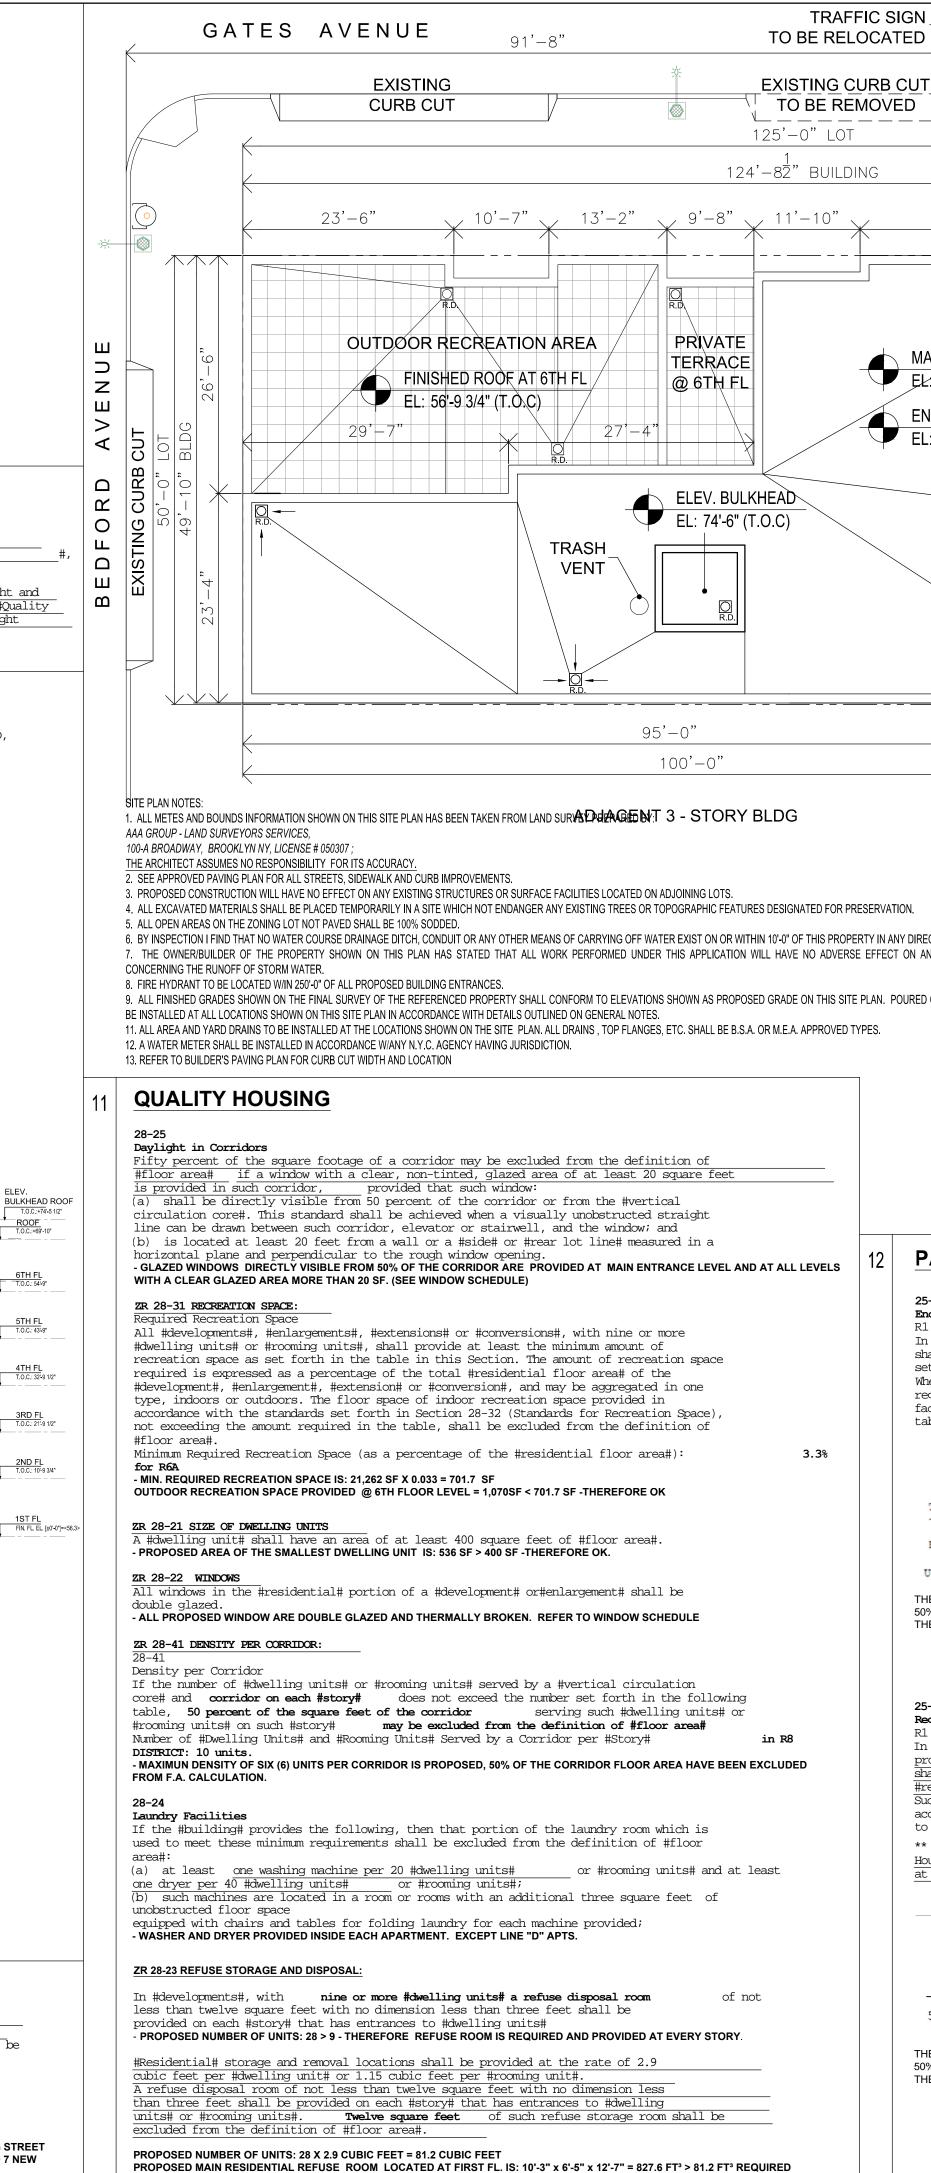

ROOF T.O.C.:+69'-10"

3RD FL T.O.C.: 21'-9 1/2'

2ND FL T.O.C.: 10'-9 3/4'

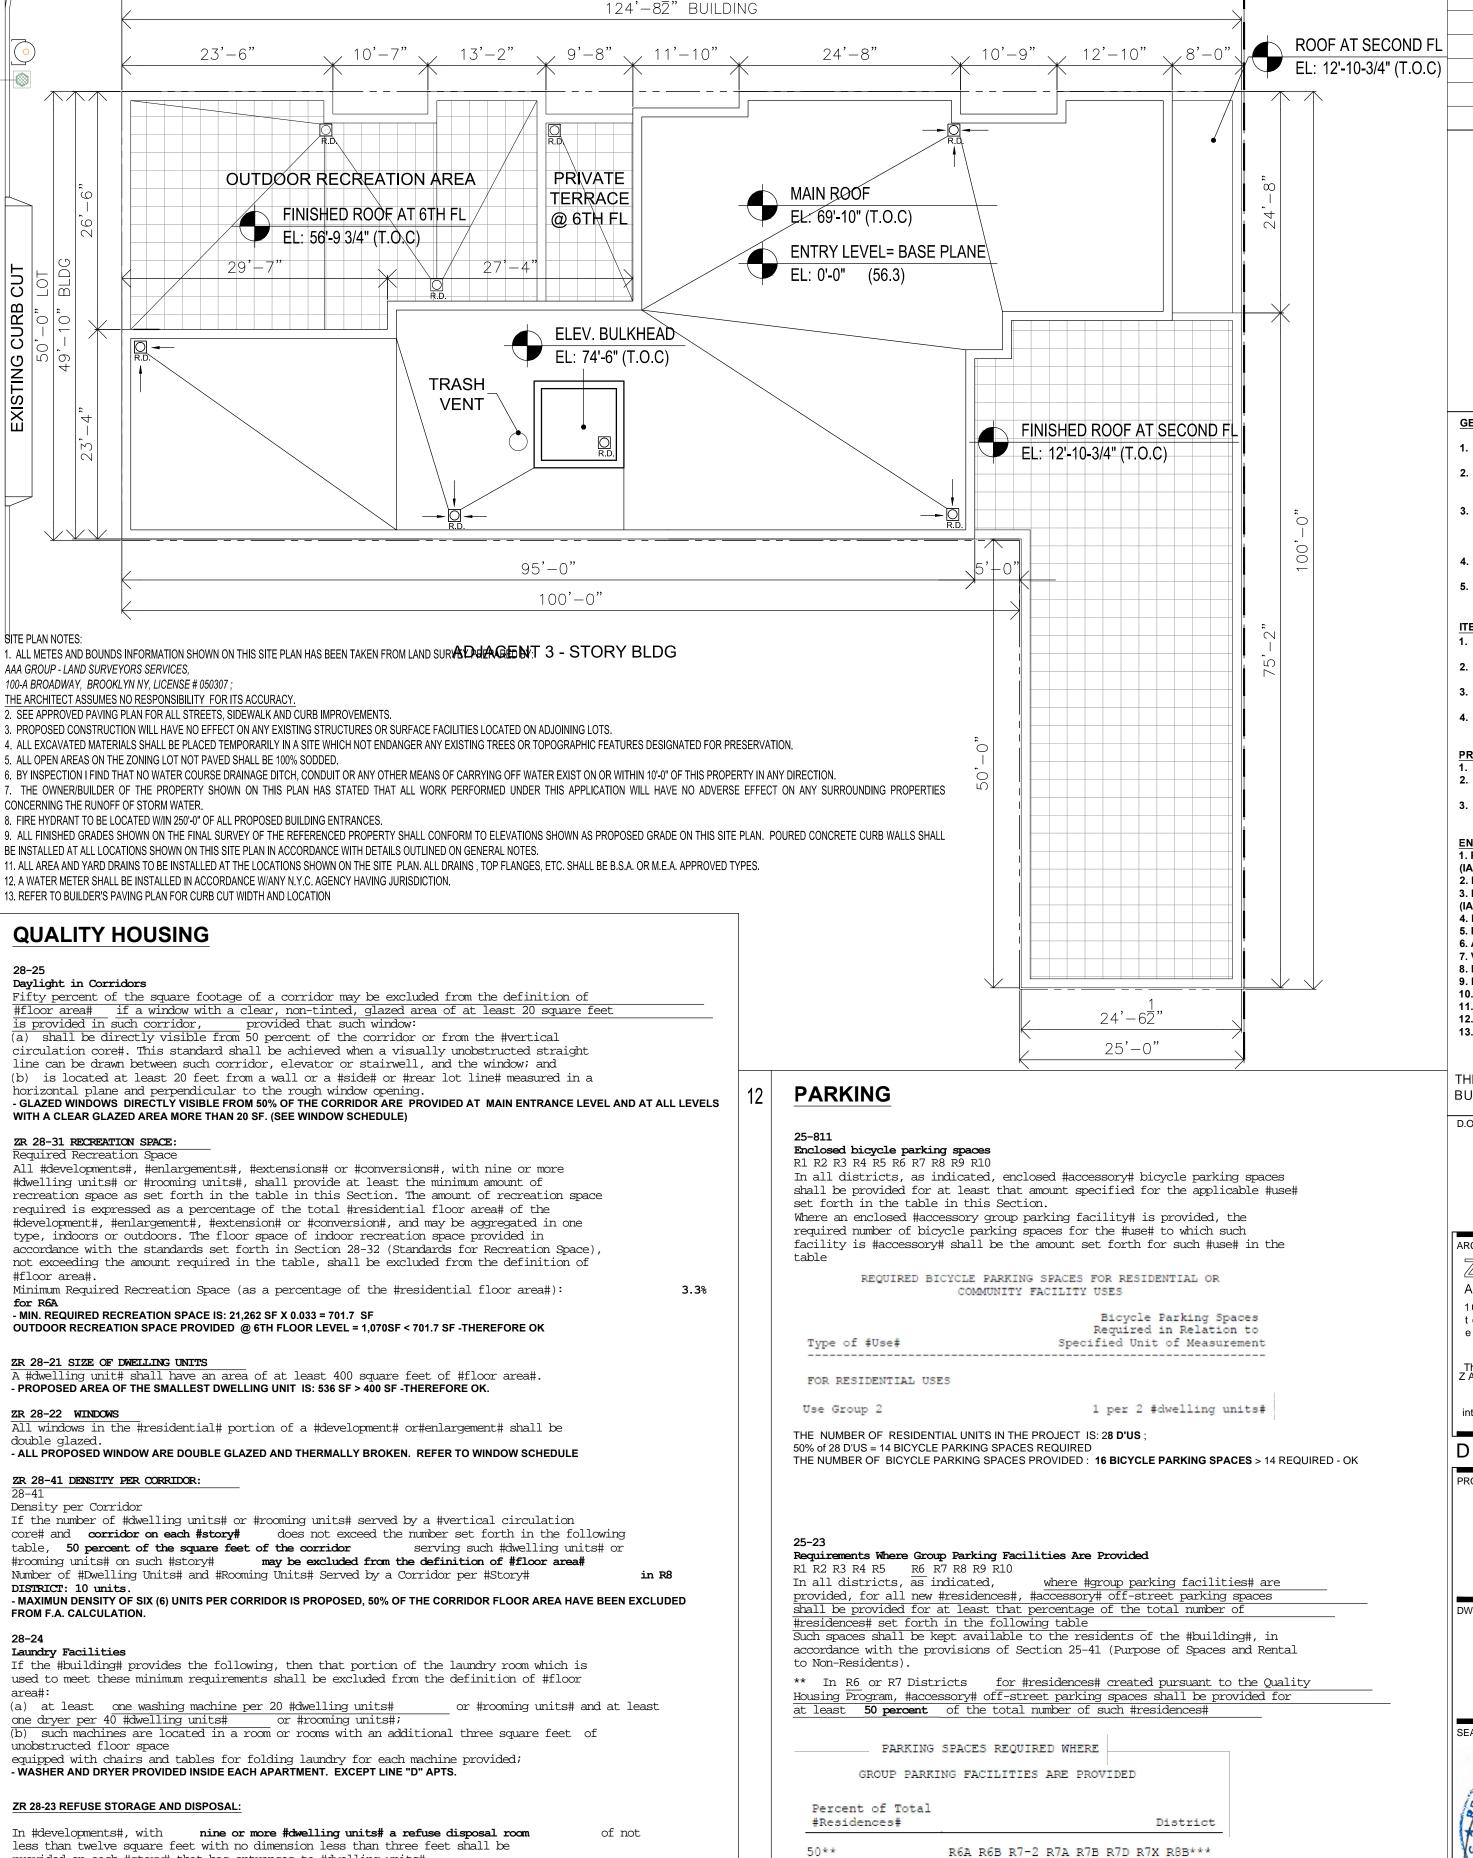

THE NUMBER OF RESIDENTIAL UNITS ON THE SITE IS: 28 D'US;

THE NUMBER OF PARKING SPACES PROVIDED: 14 PARKING SPACES - OK

50% of 28 D'US =14 PARKING SPACES REQUIRED

**NEW CURB CUT** 

24'-4"

**EXISTING CURB CU** 

TO BE REMOVED

22'-0"

GENERAL NOTES: . THE HEIGHT OF ALL PUBLIC CORRIDORS SHALL BE 8'-0" MIN. (TYP.) 2. TYPICAL HEAT PUMP UNIT (HPU SEE PLANS) ARE **ELECTRIC, NON-GAS FIRED COOLING/HEATING UNITS** . LOT LINE WINDOW RESTRICTIVE DECLARATION SHALL BE FILED AND RECORDED WITH THE CITY REGISTER PRIOR TO OBTAINING A CERTIFICATE OF OCCUPANCY (TYP.) FIRE PROTECTION APPLICATION IS REQUIRED PRIOR TO THE SIGN-OFF AS PER B.C. 27-228.1 BUILDING IS IN COMPLIENCE WITH SEISMIC CODE ITEMS SUBJECT TO SPECIAL/PROGRESS INSPECTIONS 1. WALL PANELS, CURTAIN WALLS, AND VENEERS BC 1704.10 **EXTERIOR INSULATION AND FINISH SYSTEMS (EIFS)** BC 1704.13 . FIRE RESISTANT PENETRATION AND JOINTS BC 1704.27 LUMINOUS EGRESS PATH MARKING BC 1407.30, BC 1024.8 PROGRESS INSPECTIONS PRELIMINARY 28-116.2.1, BC 110.2 **ENERGY CODE COMPLIANCE INSPECTIONS** BC 110.3.5 FIRE RESISTANCE RATED CONSTRUCTION BC 110.3.4 **ENERGY CODE PROGRESS INSPECTIONS** 1. PROTECTION OF EXPOSED FOUNDATION INSULATION (IA1), (IIA1) 2. INSULATION PLACEMENT AND R VALUES (IA2). (IIA2) 3. FENESTRATION U-FACTOR AND PRODUCT RATING 4. FENESTRATION AIR LEAKAGE (IA4), (IIA4) 5. FENESTRATION AREAS (IA5), (IIA5) 6. AIR SEALING AND INSULATION - VISUAL (IA6), (IIA6) 7. VESTIBULES (IIA9) 8. ELECTRICAL ENERGY CONSUMPTION (IC1), (IIC1) 9. LIGHTING IN DWELLING UNITS (IIC2) 10. INTERIOR LIGHTING POWER (IC2), (IIC3) 11. EXTERIOR LIGHTING POWER (IIC4) 12. LIGHTING CONTROLS (IIC5) 13. EXIT SIGNS (IIC6) THIS SET OF DRAWINGS NOT FOR CONSTRUCTION. BUT FOR DEP. OF BUILDINGS APPROVAL ONLY D.O.B. BAR CODE: Z ARCHITECTURE PLLC ARCHITECTURE URBAN DESIGN DEVELOPMENT 101 Lafayette St., Suite 802, New York, NY 10013 tel: 212-603 9454, fax:212-672 9259 email: contact@zarchitecture.com | -Copyright © 2012 Z Architecture PLLC. This drawing is an instrument of service and is the sole property of Z Architecture PLLC. Any use of this drawing without written consent by Z Architecture PLLC is prohibited. Drawing scales as indicated are for reference only and are not intended to accurately depict actual or designed conditions. Written dimensions shall govern. D O B PROJECT PROPOSED WORK AT: BROOKLYN, NY 11216 ZONING AND BC COMPLIANCE SITE PLAN SPECIAL INSPECTIONS LIST SEAL & SIGNATURE

REVISION # DATE REMARKS

10.23.15 PROJECT No.: 14015 DRAWN BY: CHECKED BY:

B I S #

322 GATES AVE.,

Block: 1812, Lot: 7

DRAWING NUMBER